




NOTES  
 © This drawing is copyright of Candy and Lofthouse Ltd. and may not be reproduced in any way without their specific permission.  
**GENERAL NOTES:**  
 1. This scheme is subject to detail design development and relevant site surveys

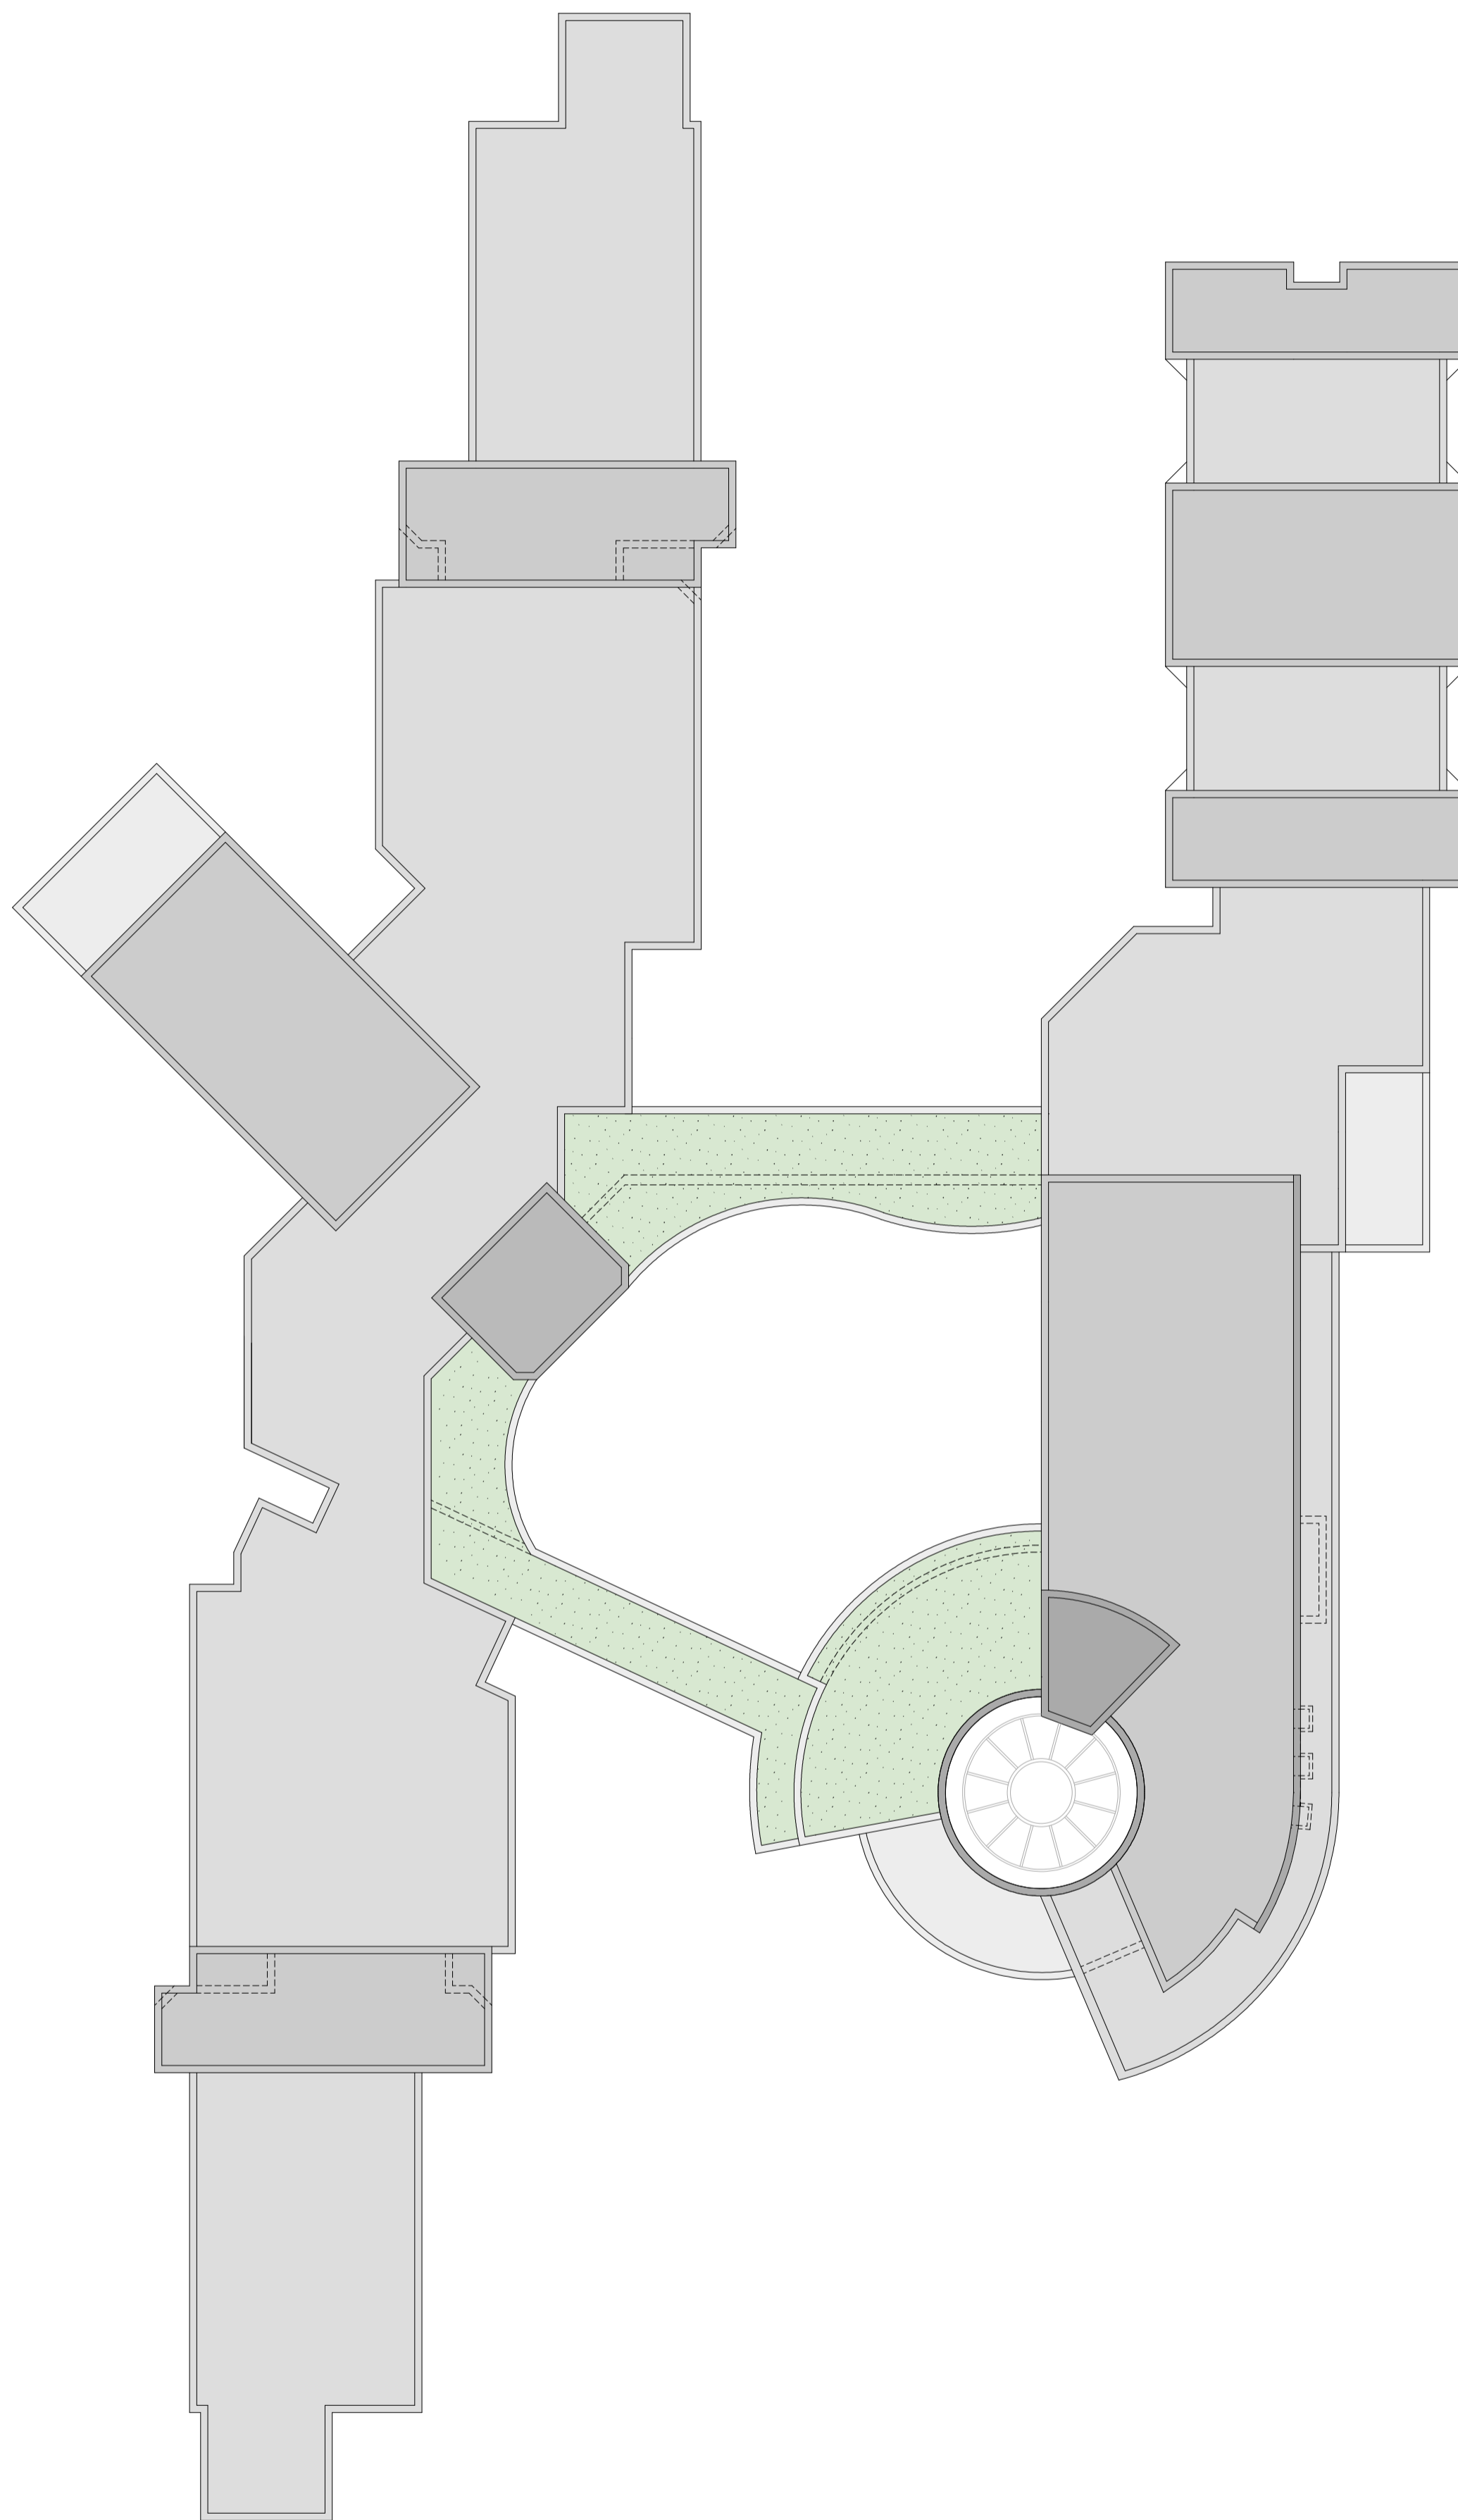

- KEY**
-  Roof - Single Storey Green Roof
  -  Roof - Single Storey
  -  Roof - 2 Storey (darker colour higher)
  -  Roof - Glazed

PUBLIC CONSULTATION DRAWING

- REVISION DETAILS** date / by
- Preliminary
  - For Approval
  - Tender
  - Construction


**CLIENT**  
 ASC Realstate Investments Ltd

**PROJECT**  
 Proposed Low Secure Units & Housing  
 Mold Road, Gwersyllt  
 Wrexham LL11 4AF

**DRAWING TITLE**  
 Low Secure Unit - Roof Plan -  
 As Proposed

**SCALE** 1:250@A2 **drawn by** MP **date** 20.06.2017

**DRAWING NO.** 17-032-SK35 **revision**

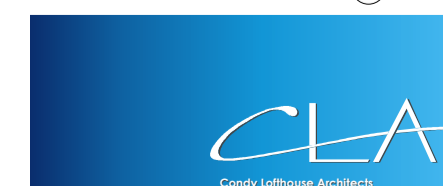

T: 0151 207 4371 • F: 0151 207 7087

ROOF PLAN - LOW SECURE UNIT